
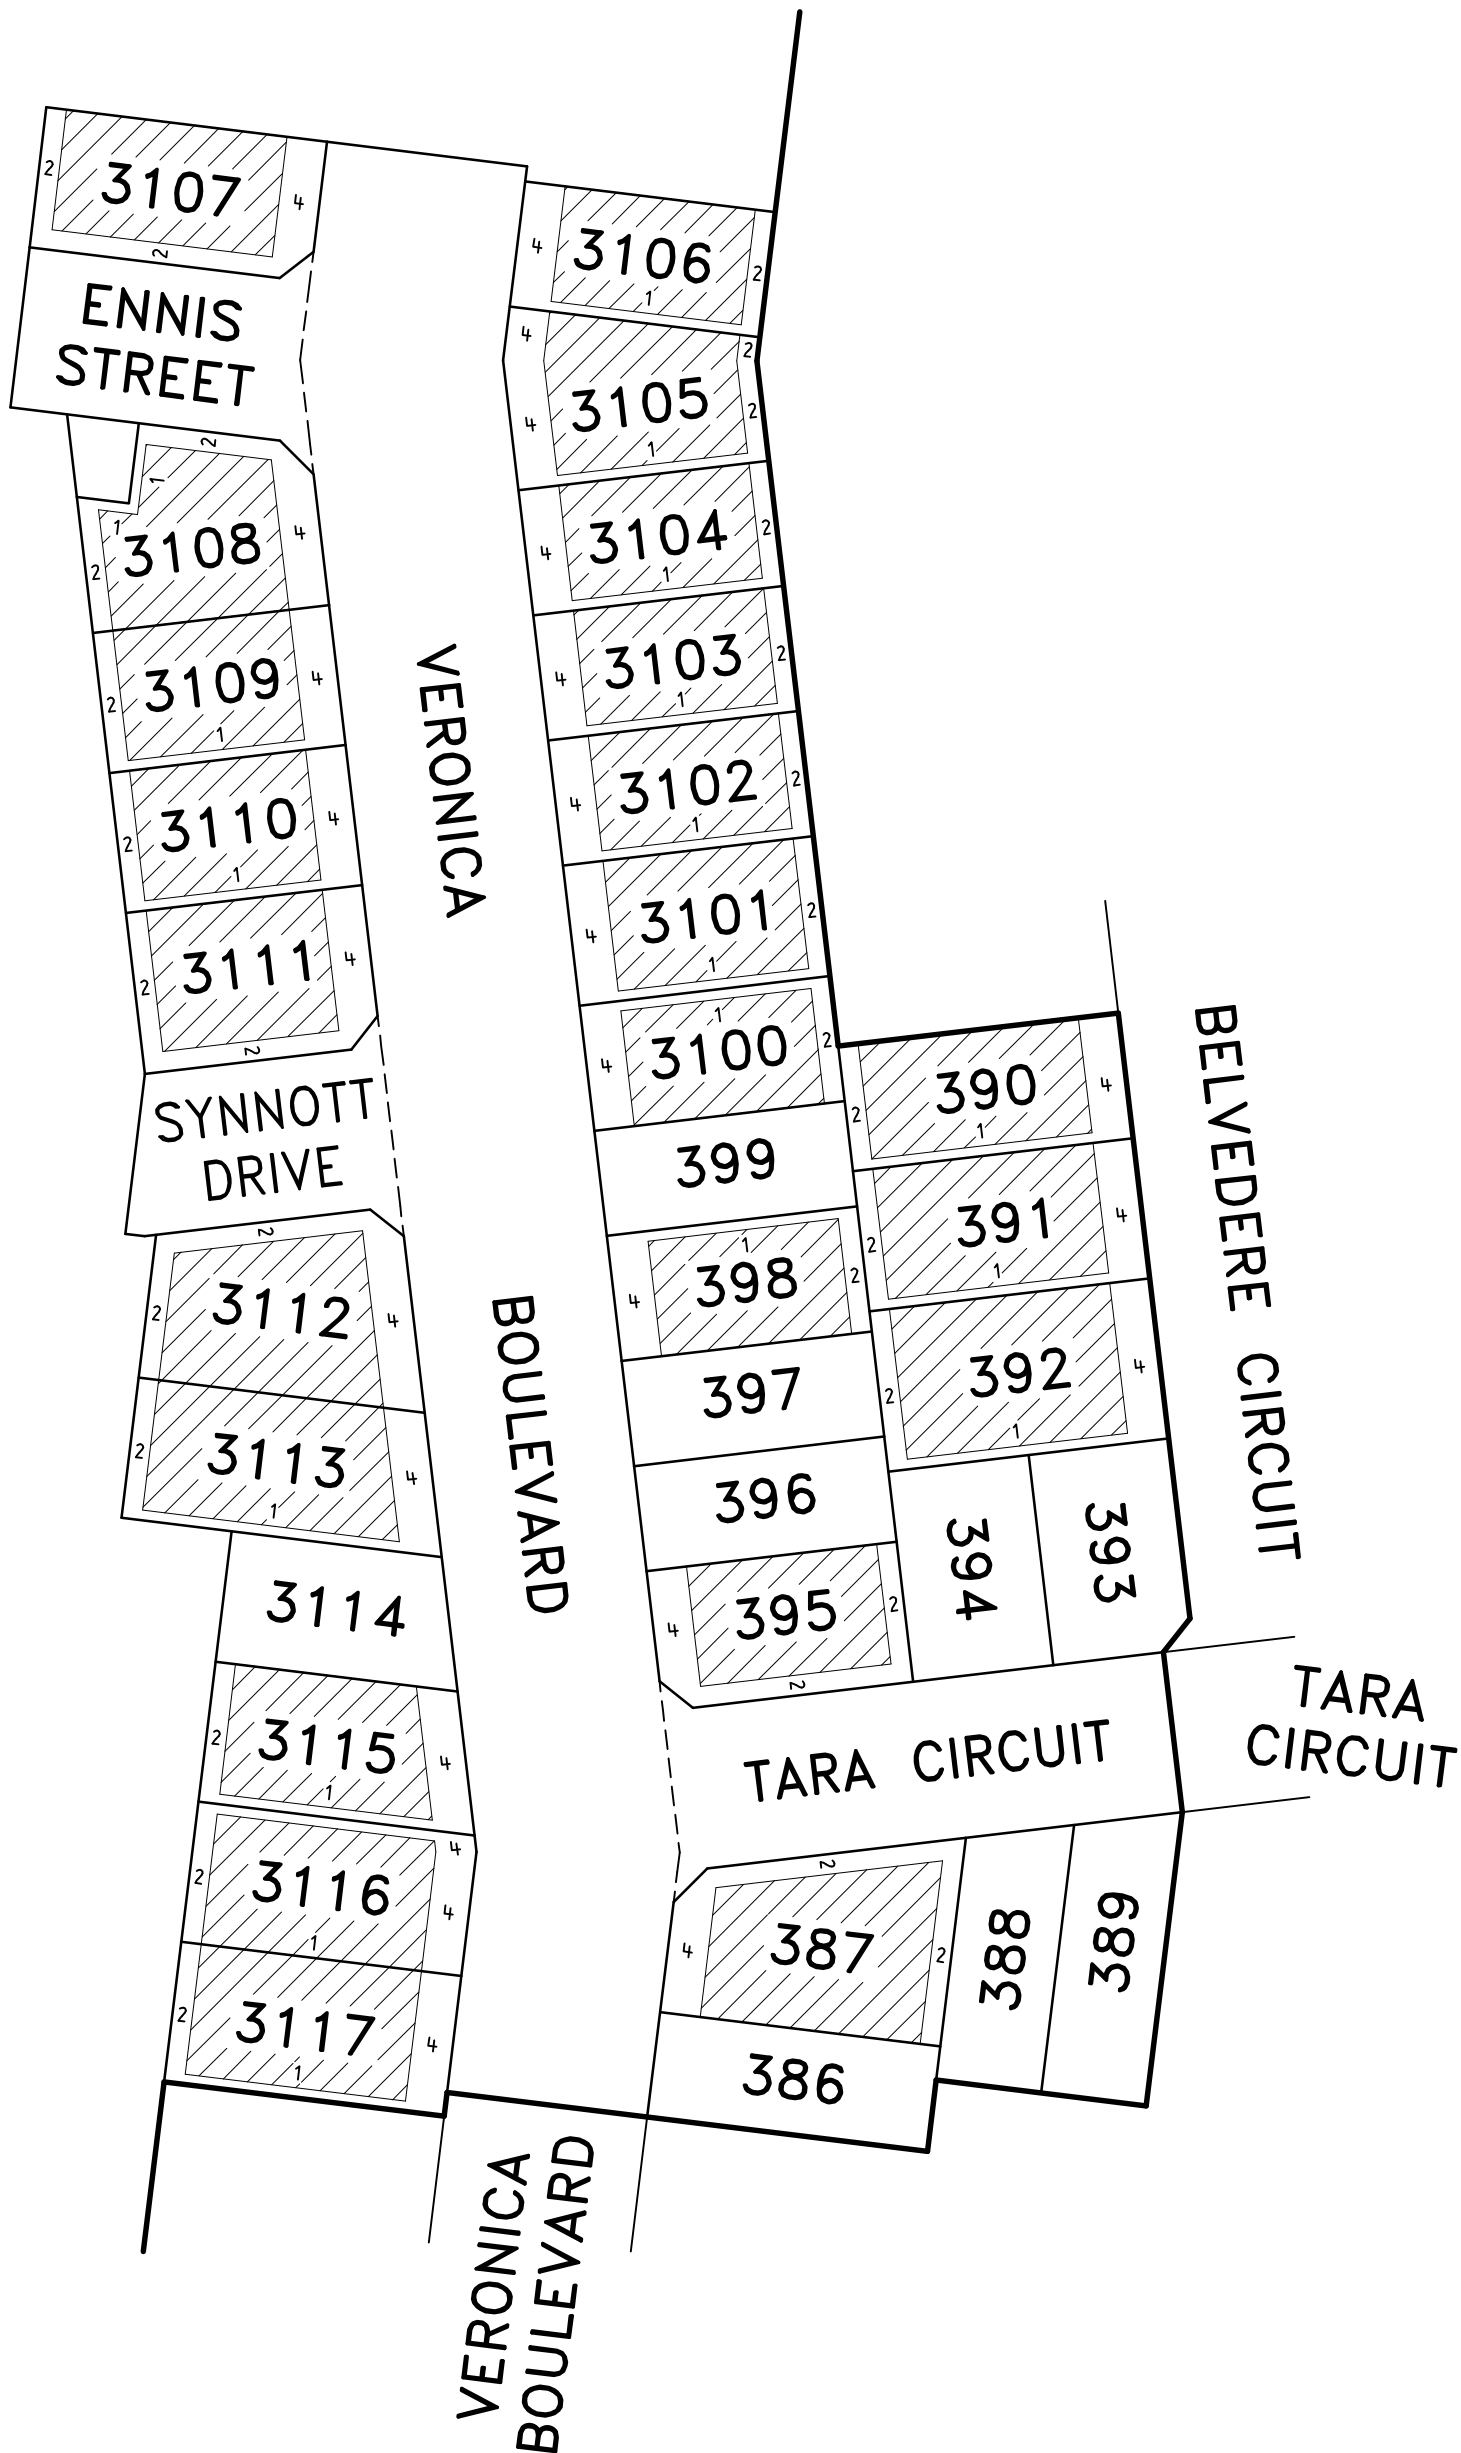


BUILDING ENVELOPE PLAN

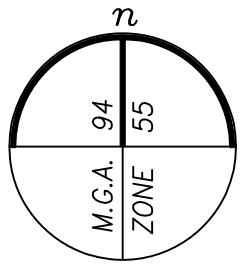

 BUILDING ENVELOPE

MATILDA - STAGE 3A

LICENSED SURVEYOR **BRENDAN MUNARI**

SCALE
1:750

7.5 0 15 30
LENGTHS ARE IN METRES



VERIS AUSTRALIA PTY LTD
A | Botanica 3
Level 2, West Tower
570 Swan Street,
Burnley VIC 3121
T | +61 3 7019 8400
E | melbourne@veris.com.au
W | www.veris.com.au

DATE 12/03/26
VERSION C

REFERENCE 332305-ST03A
DRAWING 332305-ST03A-BC

ORIGINAL SHEET SIZE A3
SHEET 1