
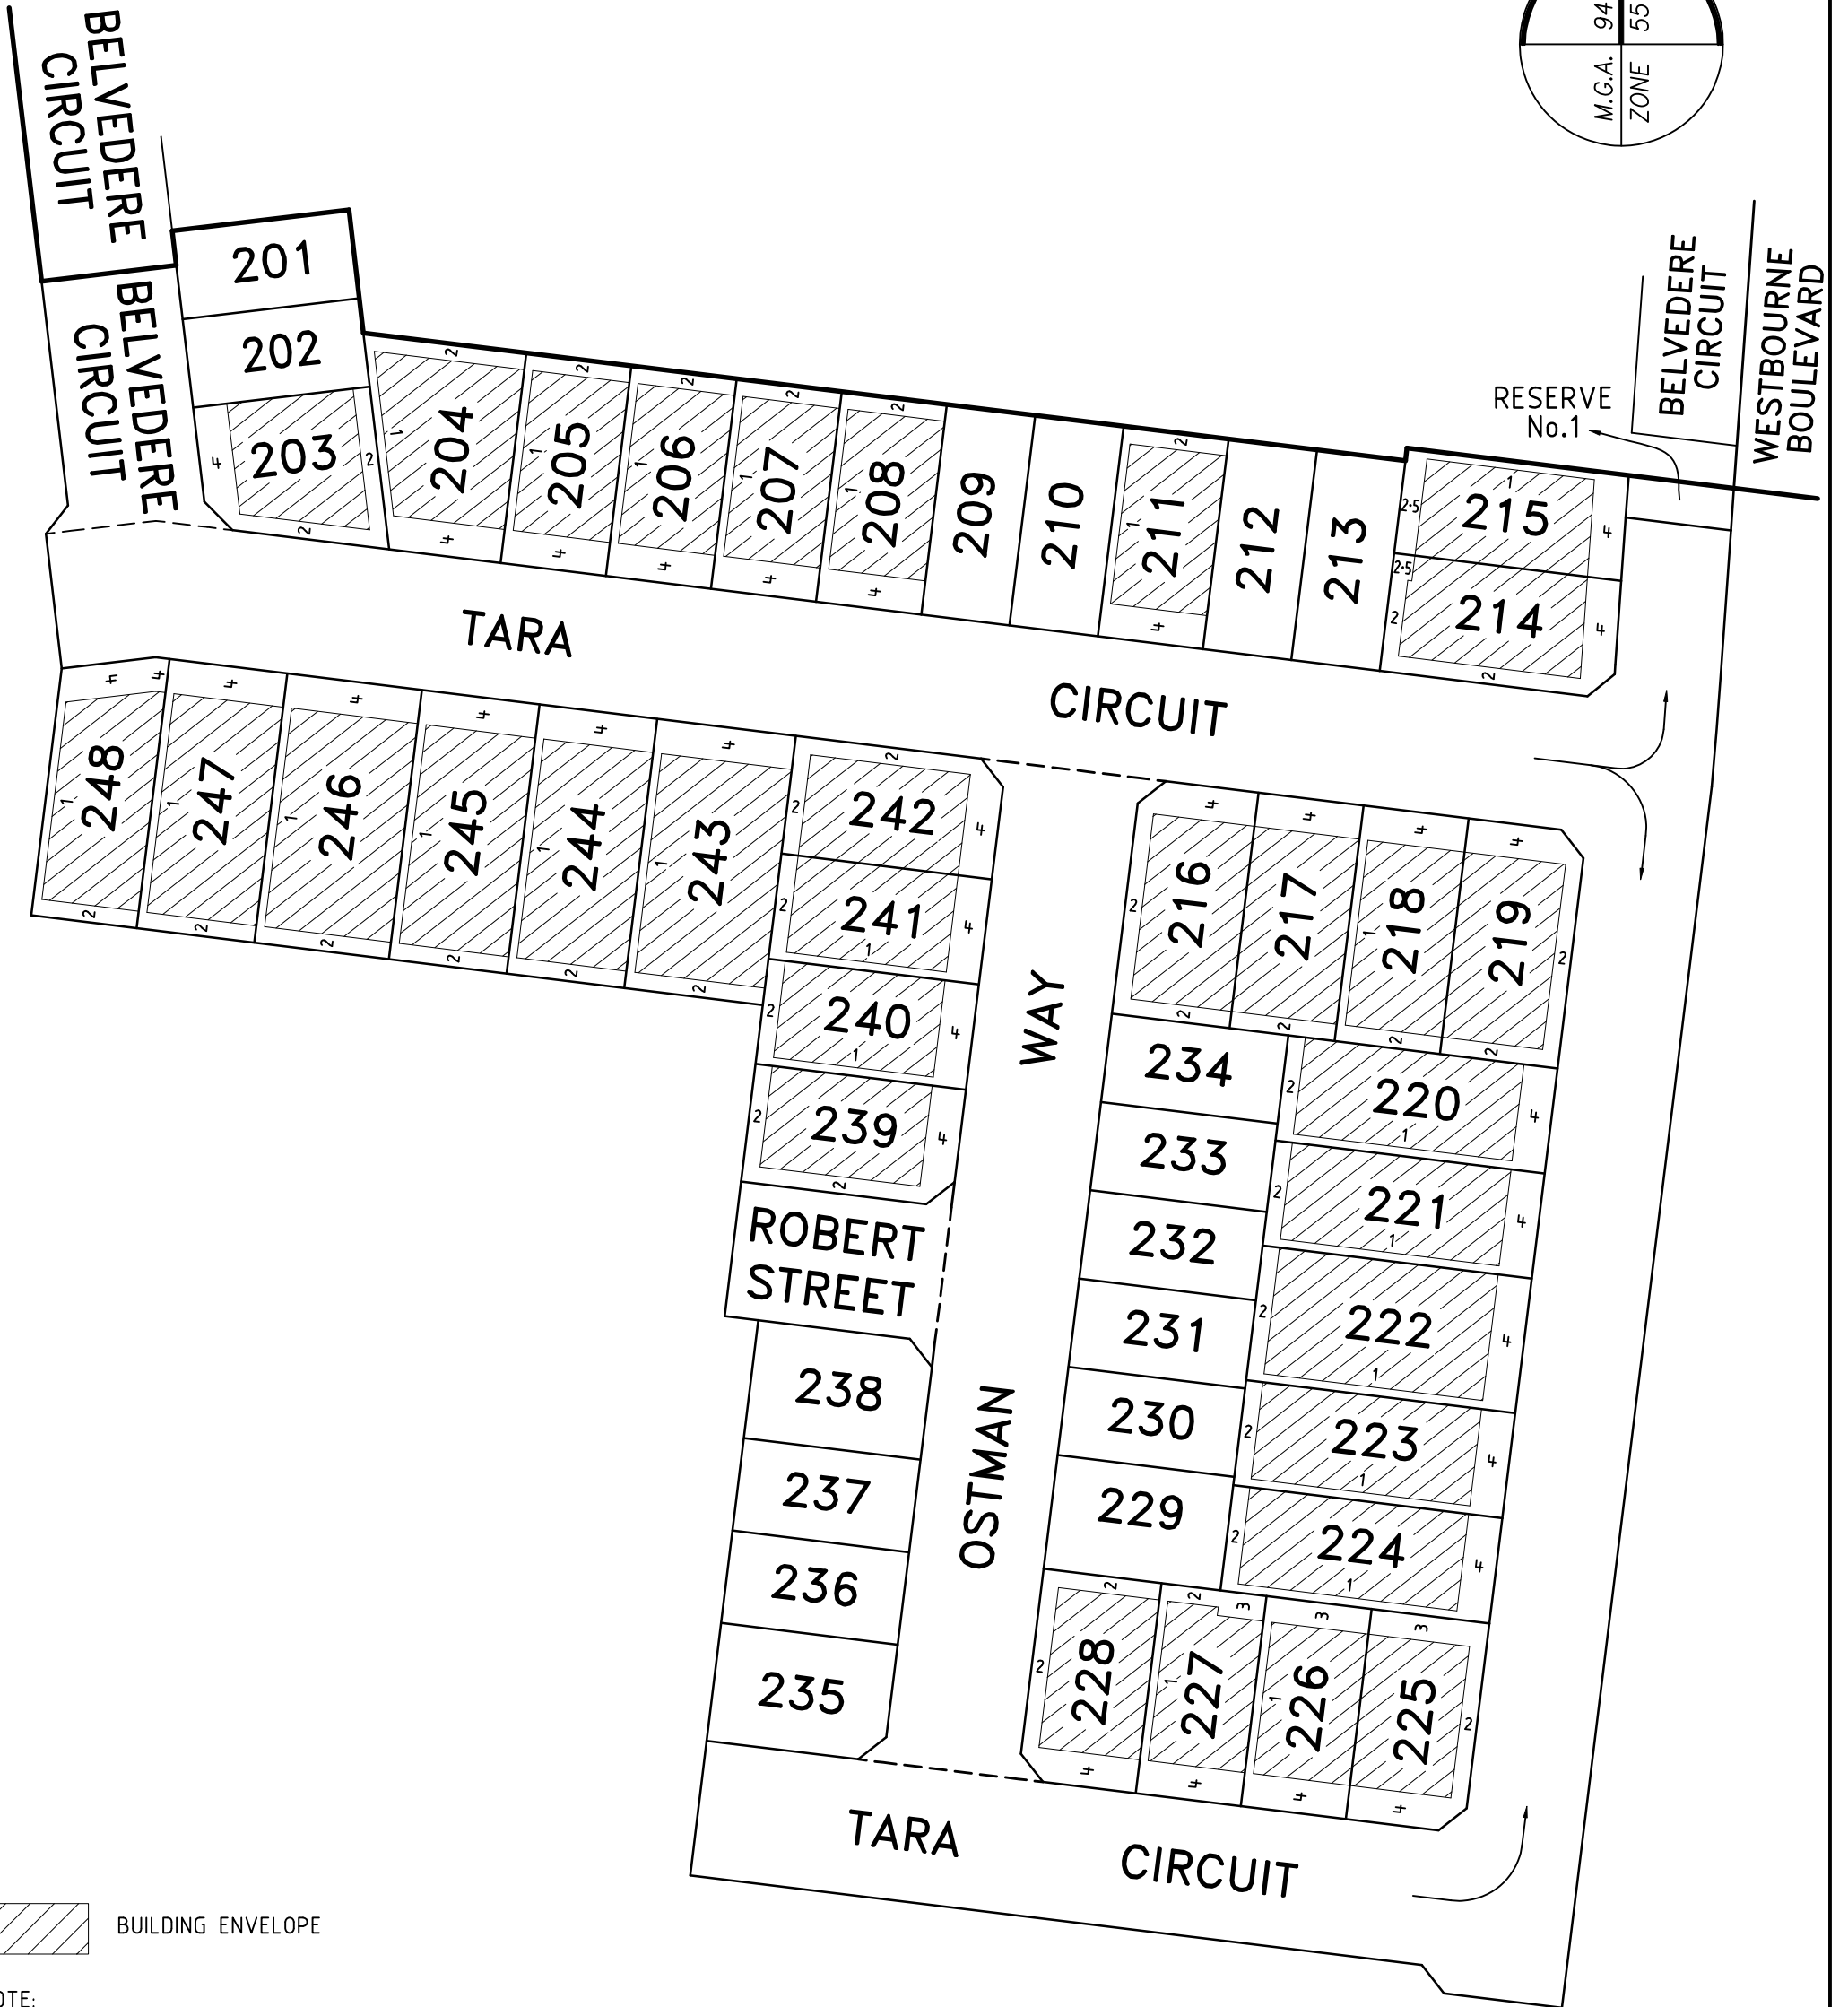


# BUILDING ENVELOPE PLAN

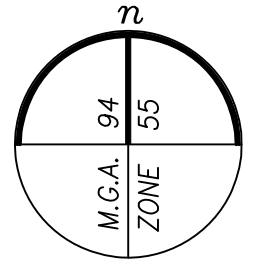

 BUILDING ENVELOPE

**NOTE:**  
THE BUILDING ENVELOPES OF LOTS 214 & 227 ARE PARTIALLY DEFINED BY EASEMENT BOUNDARIES. FOR FULL LOT AND EASEMENT DETAILS REFER TO SHEET 4 ON PS908988H.

**MATILDA - STAGE 2**

LICENSED SURVEYOR **BRENDAN MUNARI**

SCALE  
1:800

8 0 16 32  
LENGTHS ARE IN METRES

**veris**

VERIS AUSTRALIA PTY LTD  
A | Level 3, 1 Southbank Blvd  
Southbank VIC 3006  
T | +61 3 7019 8400  
E | melbourne@veris.com.au  
W | www.veris.com.au

DATE 09/05/24  
VERSION C

REFERENCE 332305-ST02  
DRAWING 332305-ST02-BC

ORIGINAL SHEET SIZE A3  
SHEET 1 of 1