


BUILDING ENVELOPE PLAN

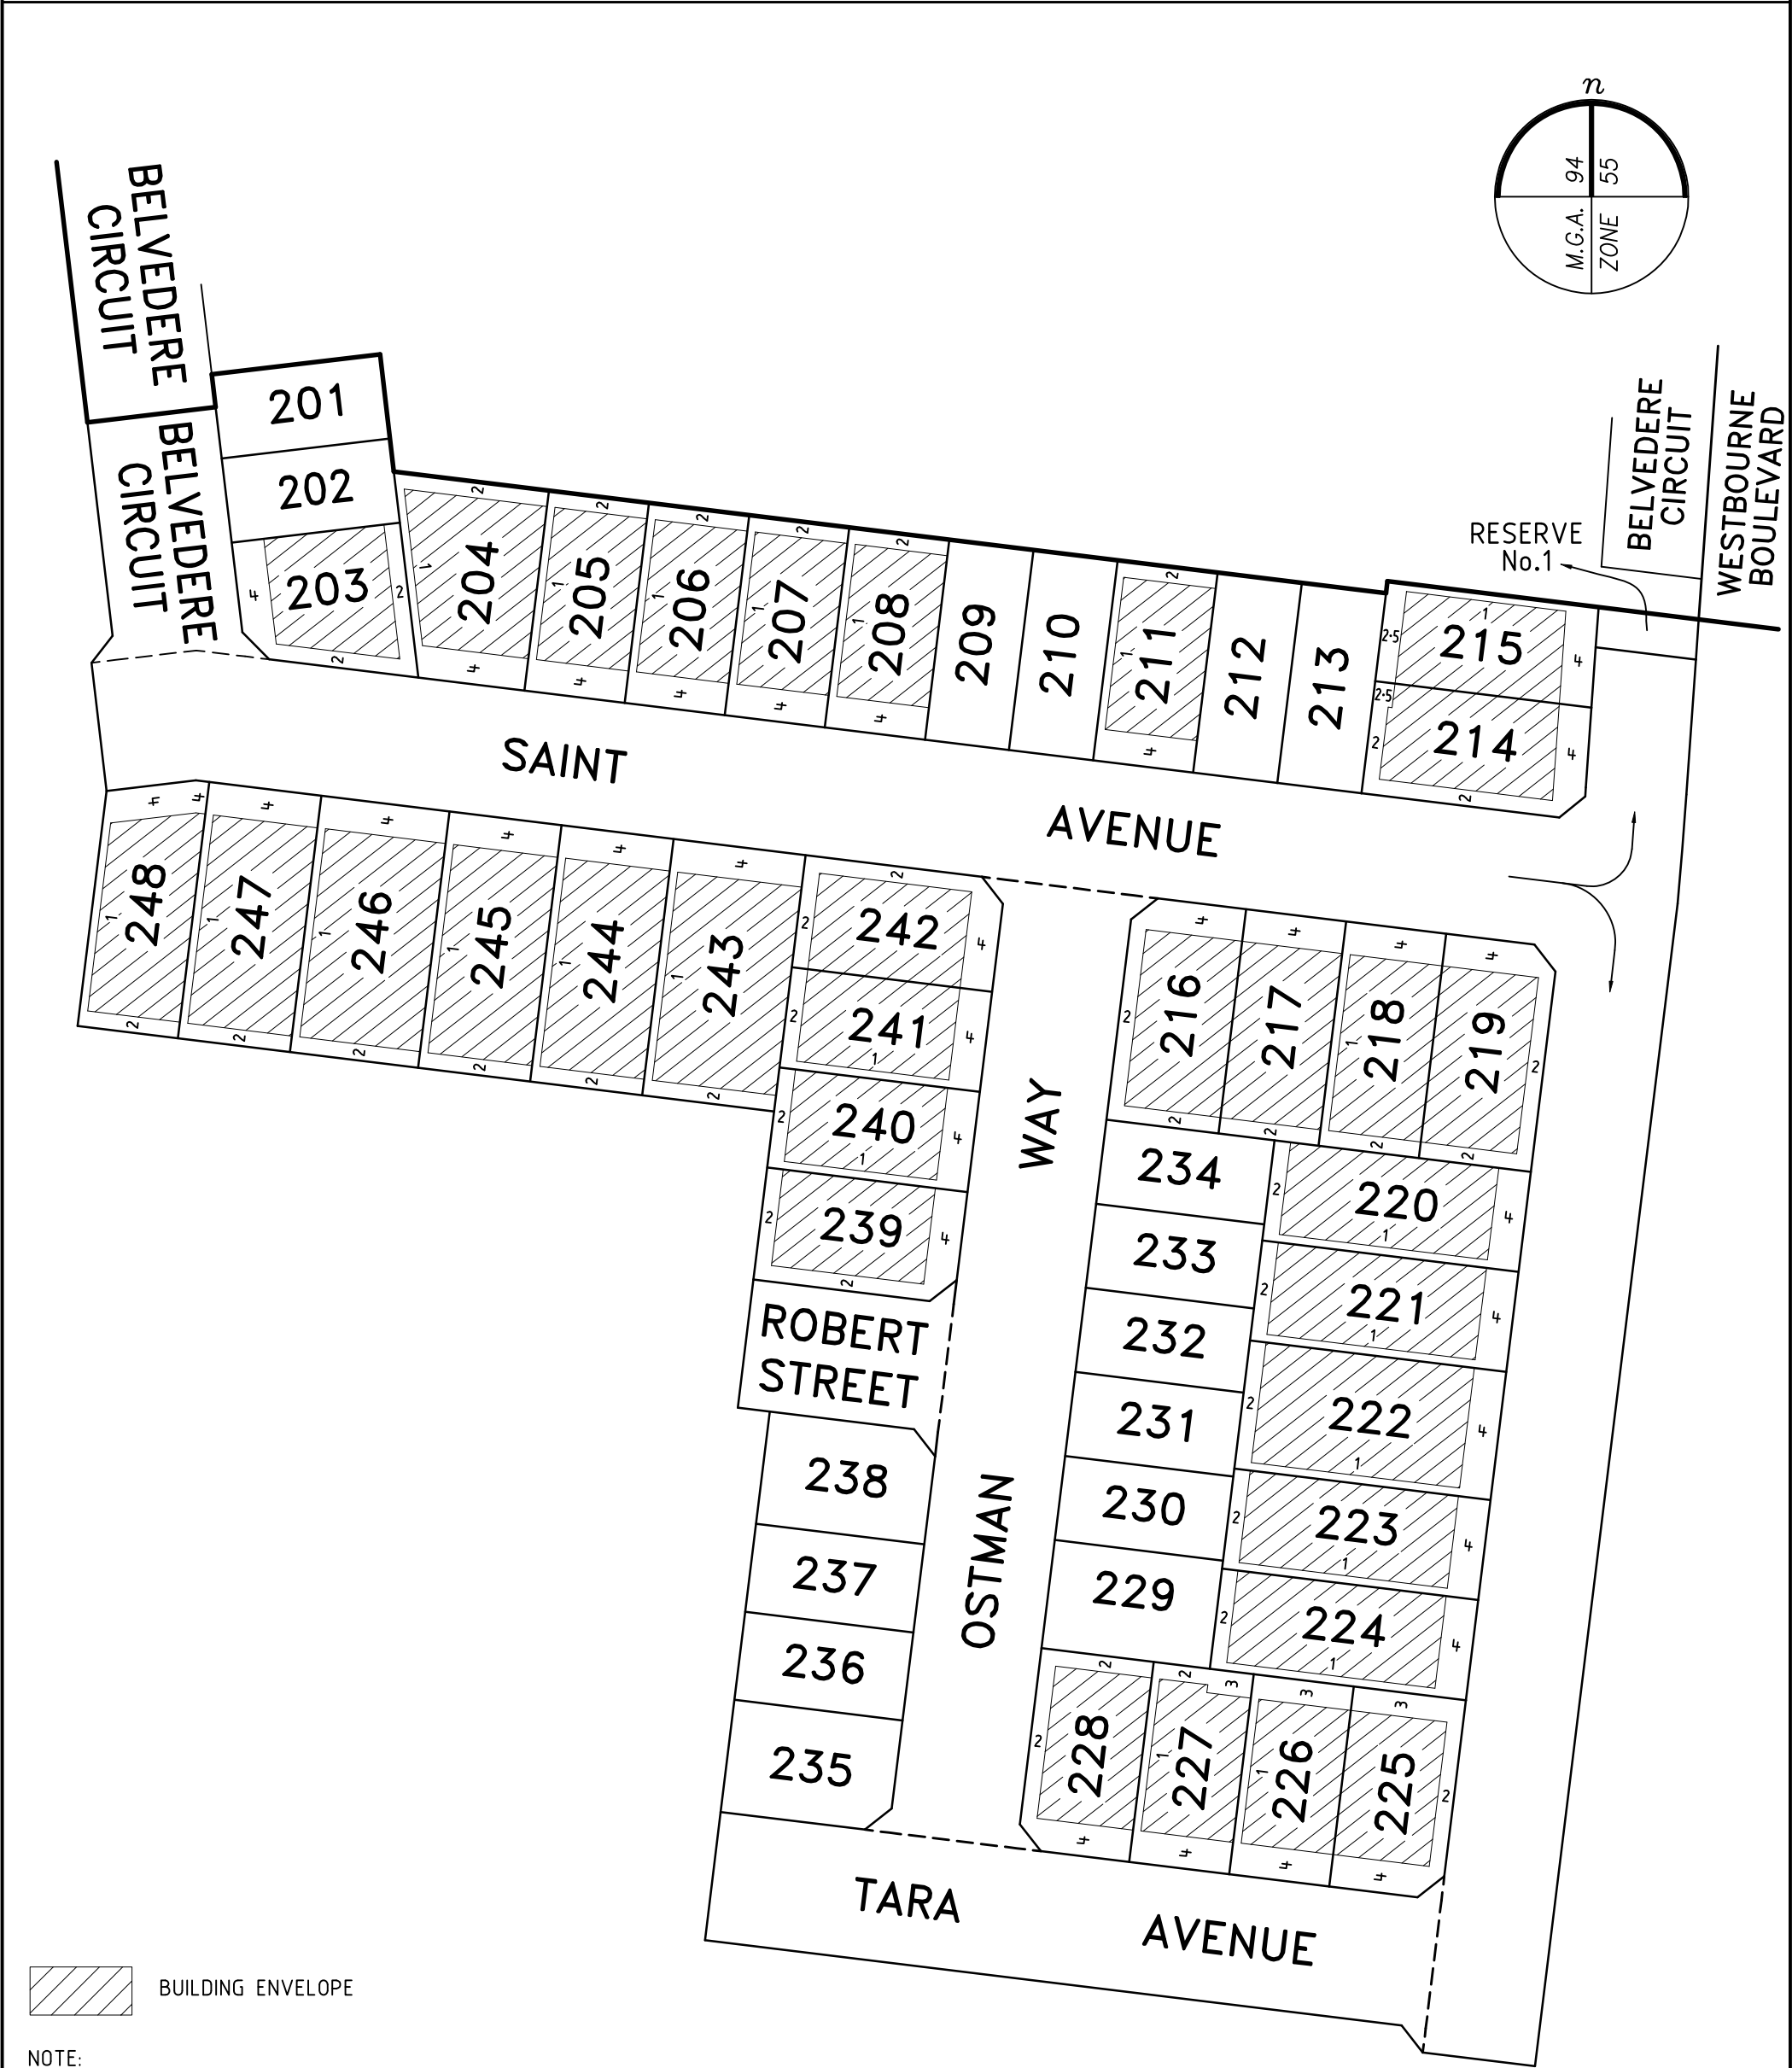

BUILDING ENVELOPE

NOTE:
THE BUILDING ENVELOPES OF LOTS 214 & 227 ARE PARTIALLY
DEFINED BY EASEMENT BOUNDARIES. FOR FULL LOT AND
EASEMENT DETAILS REFER TO SHEET 4 ON PS908988H.

MATILDA - STAGE 2

LICENSED SURVEYOR BRENDAN MUNARI

SCALE
1:800

8 0 16 32
LENGTHS ARE IN METRES

veris

VERIS AUSTRALIA PTY LTD
A | Level 3, 1 Southbank Blvd
Southbank VIC 3006
T | +61 3 7019 8400
E | melbourne@veris.com.au
W | www.veris.com.au

DATE 05/03/24
VERSION B

REFERENCE 332305-ST02
DRAWING 332305-ST02-BB

ORIGINAL SHEET SIZE A3
SHEET 1 of 1