



BUILDING_ENVELOPE_PLAN

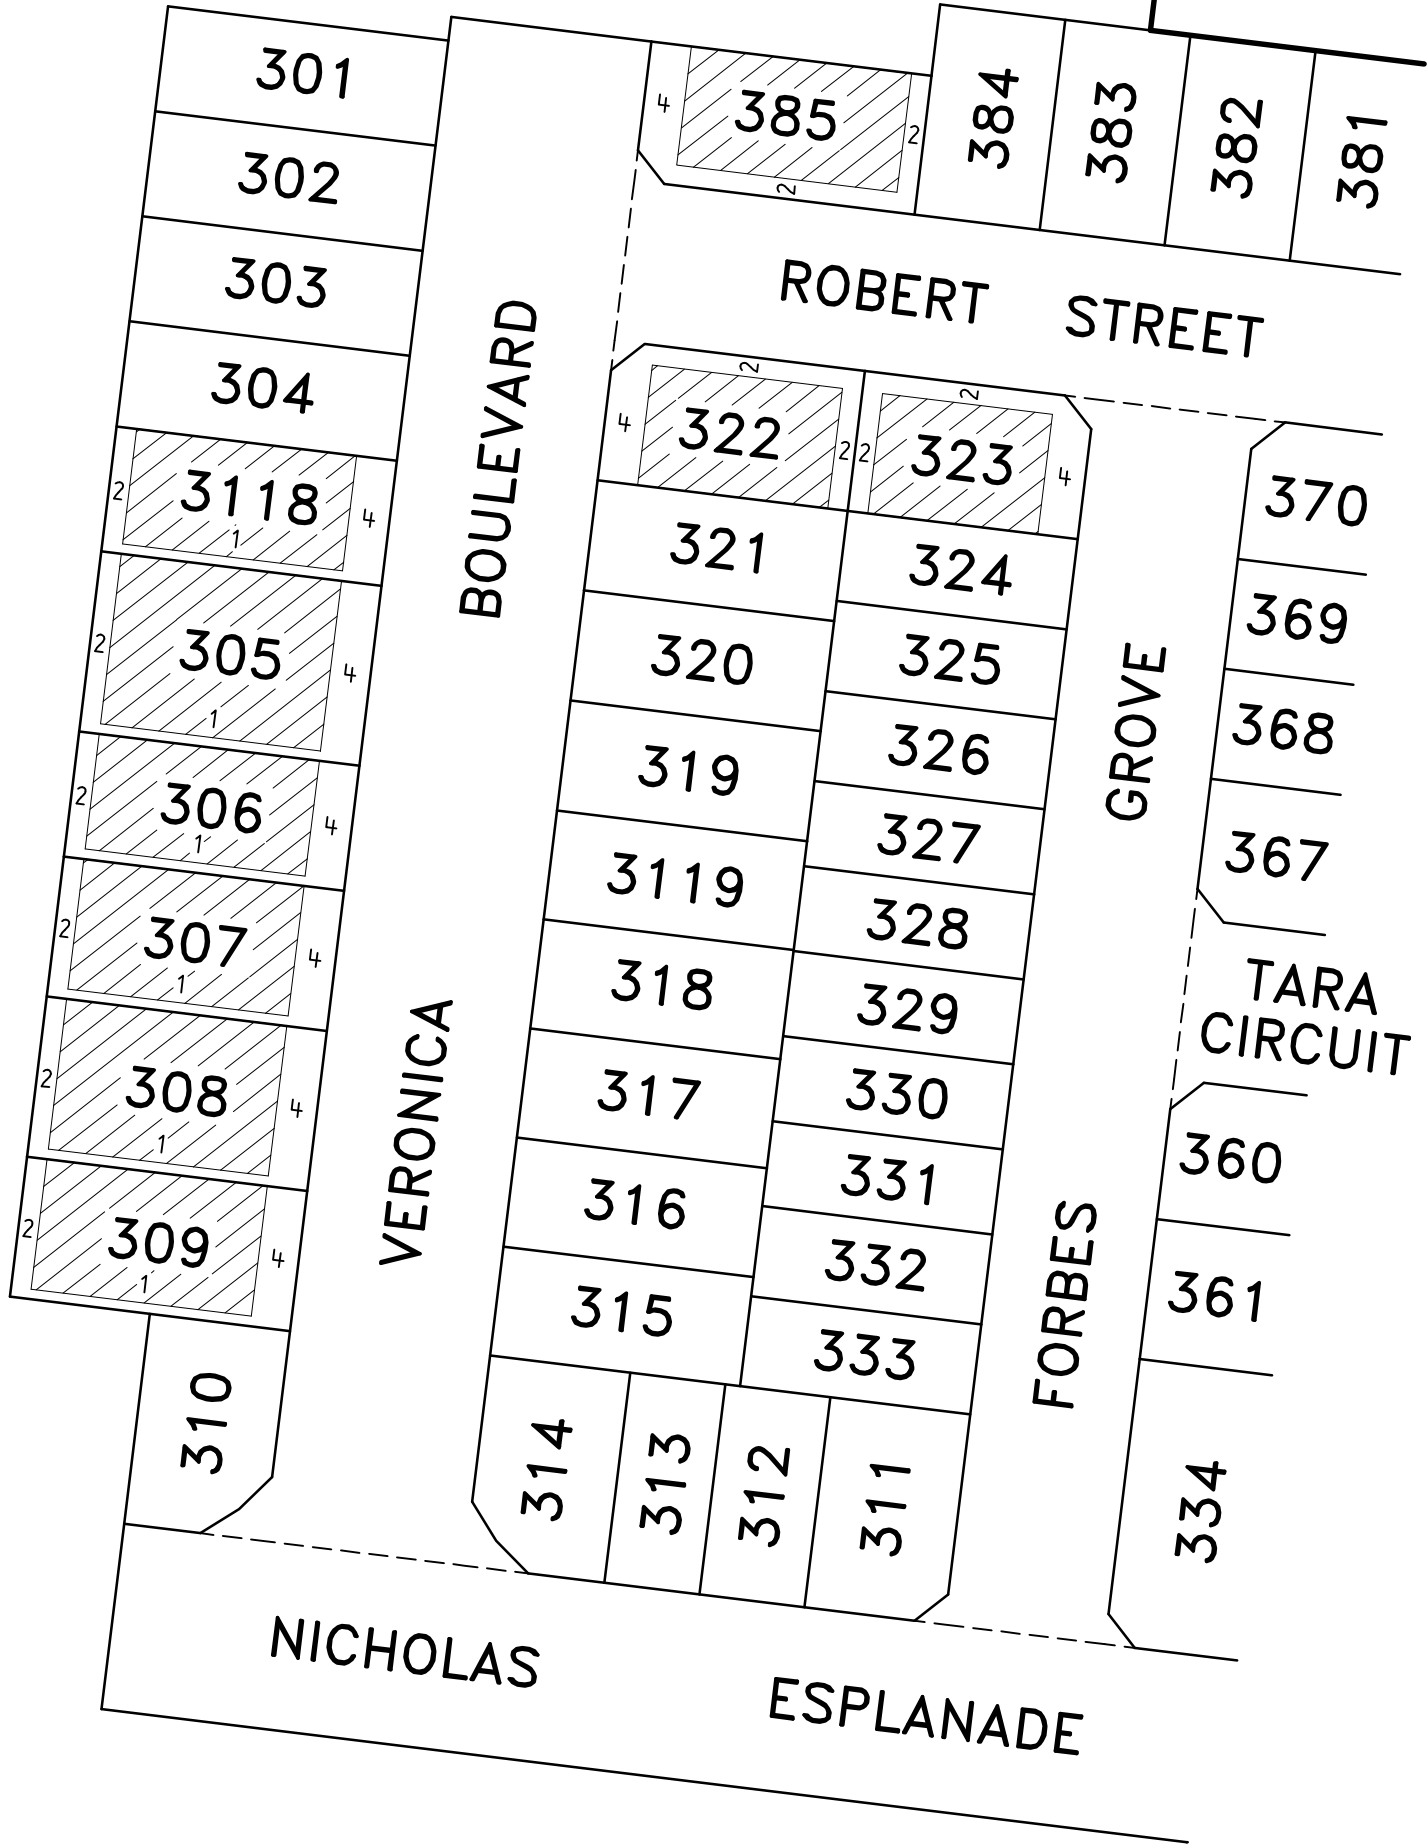

SEE SHEET 2

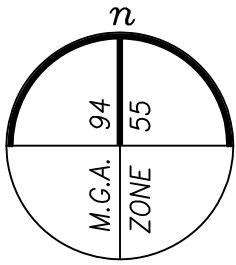

BUILDING ENVELOPE

MATILDA - STAGE 3




VERIS AUSTRALIA PTY LTD
A | Level 3, 1 Southbank Blvd
Southbank VIC 3006
T | +61 3 7019 8400
E | melbourne@veris.com.au
W | www.veris.com.au

LICENSED SURVEYOR BRENDAN MUNARI

DATE 14/05/25 REFERENCE 332305-ST03
VERSION D DRAWING 332305-ST03-BD


SCALE
1:750

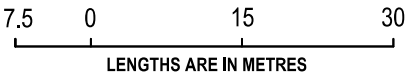

ORIGINAL SHEET SIZE A3

SHEET 1

BUILDING_ENVELOPE_PLAN

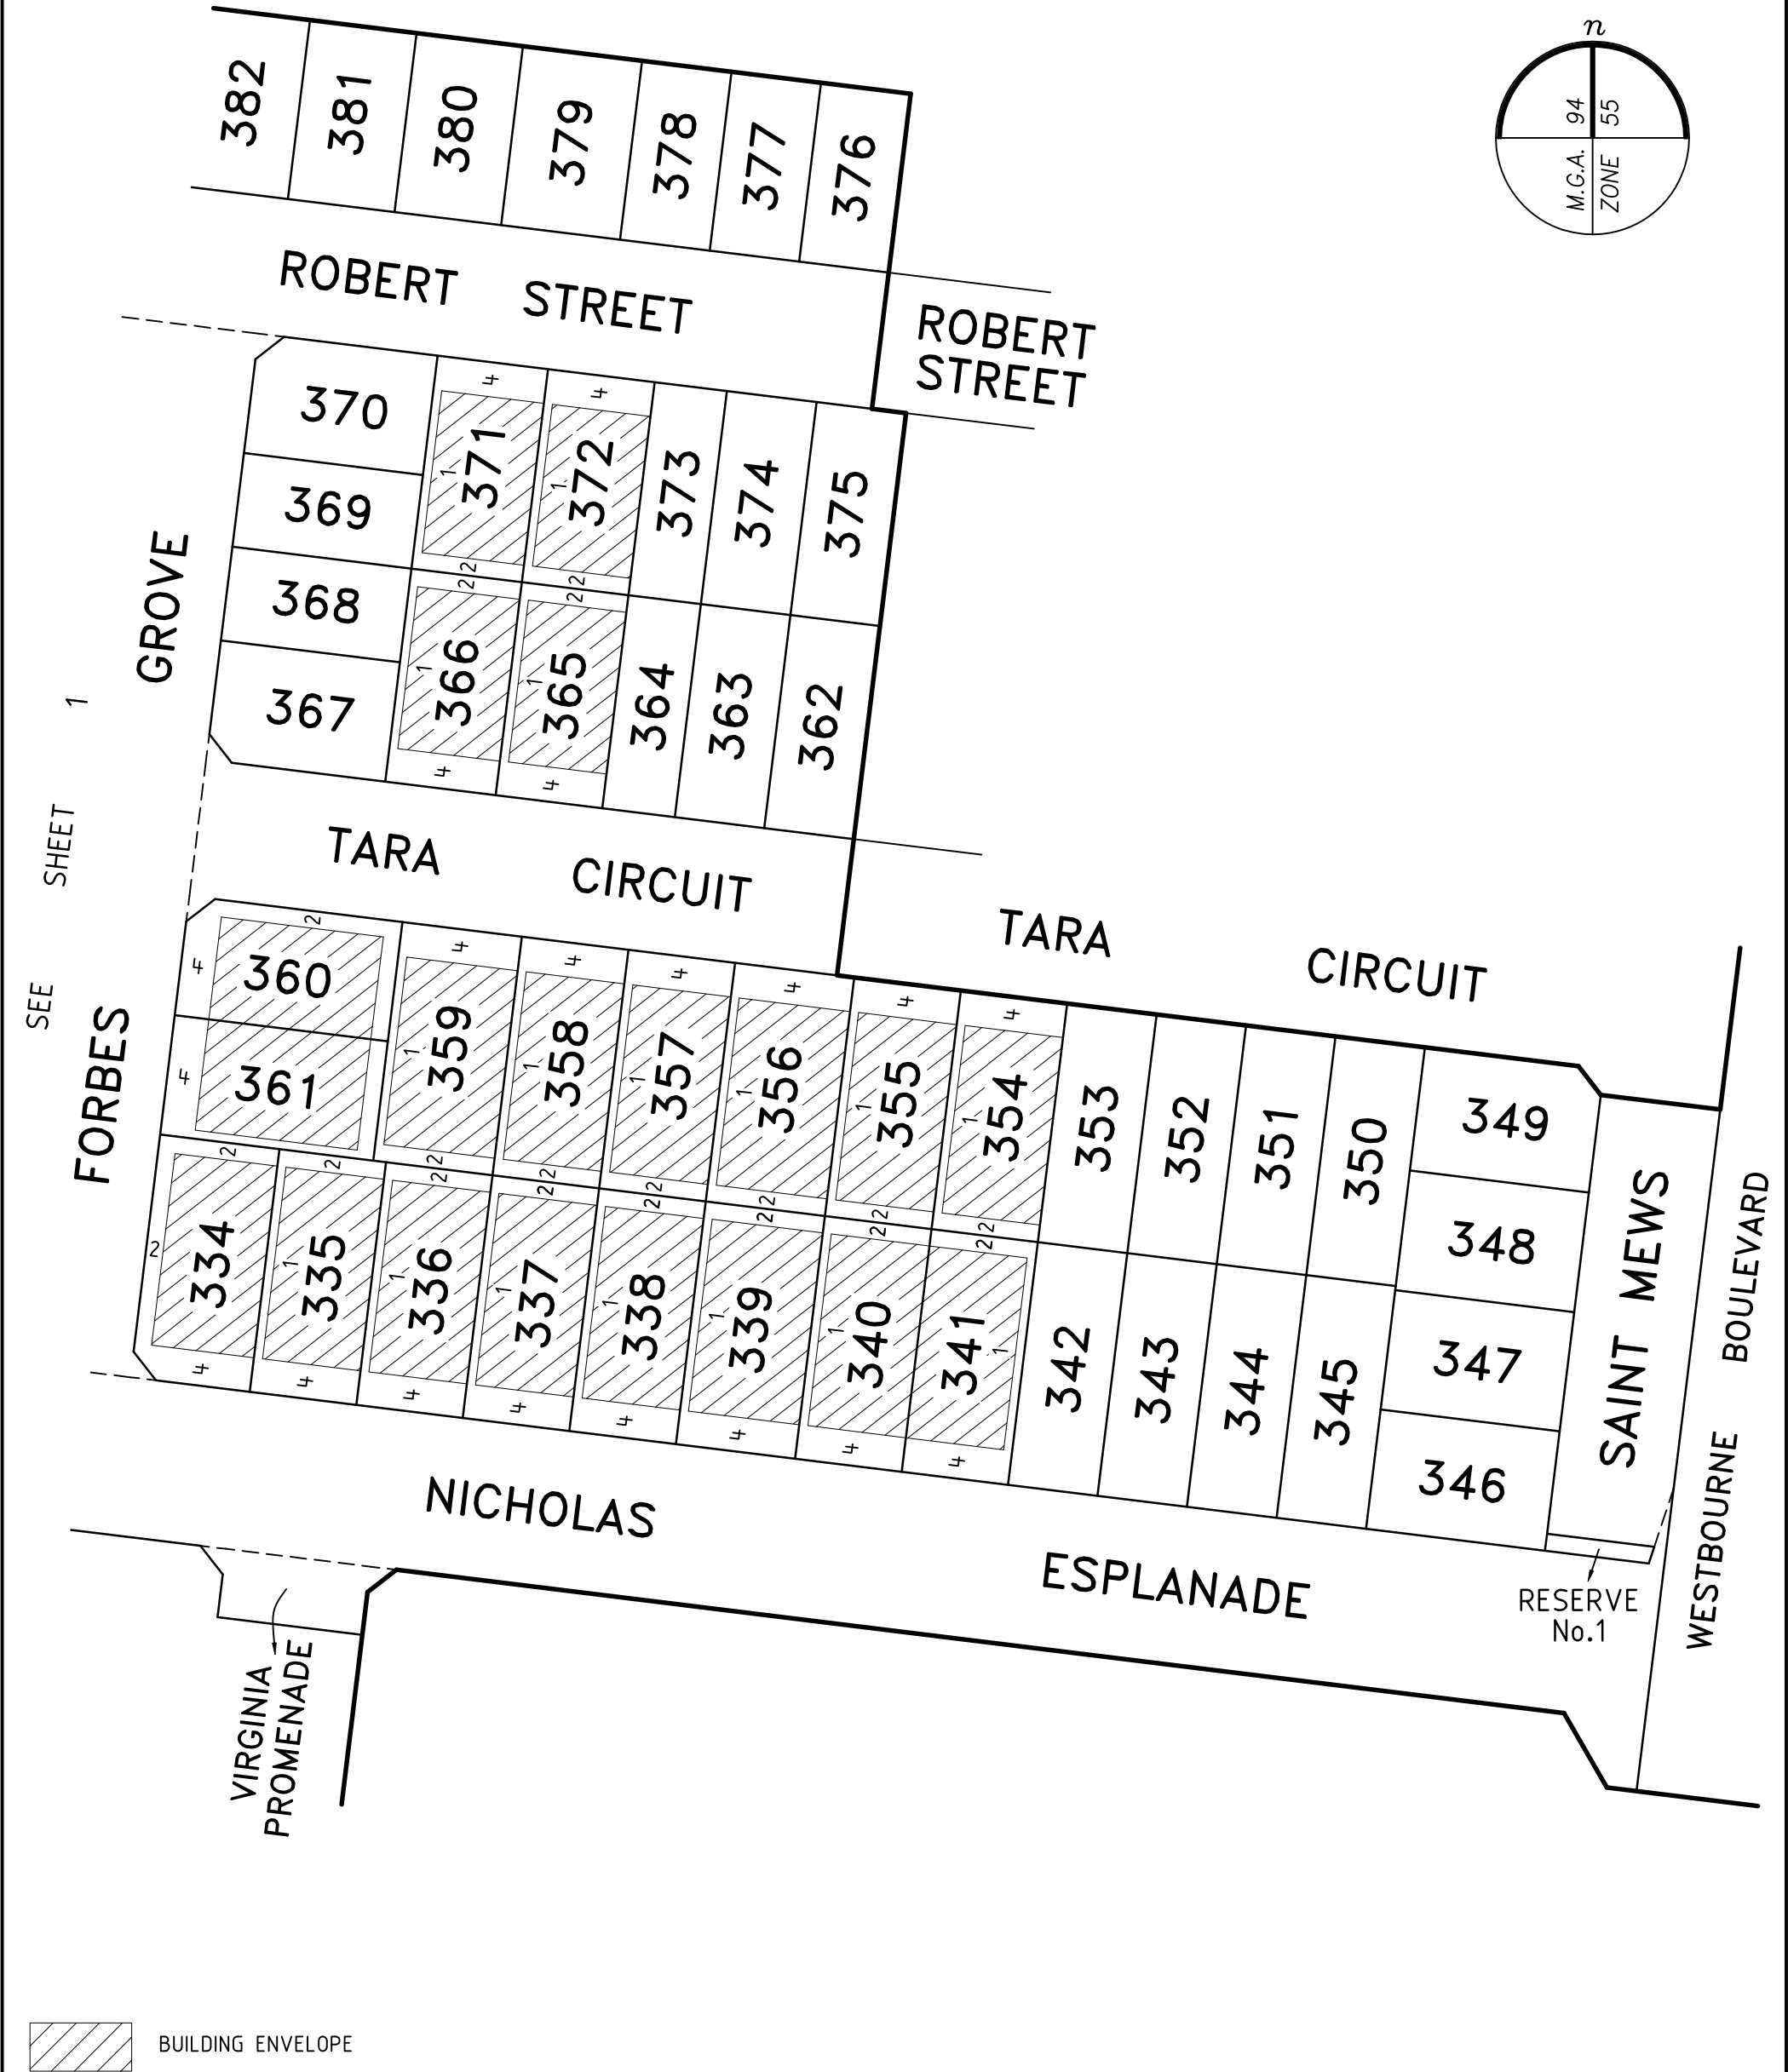

MATILDA - STAGE 3		LICENSED SURVEYOR	BRENDAN MUNARI	SCALE	1:750	7.501530 LENGTHS ARE IN METRES
veris VERIS AUSTRALIA PTY LTD A Level 3, 1 Southbank Blvd Southbank VIC 3006 T +61 3 7019 8400 E melbourne@veris.com.au W www.veris.com.au		DATE	14/05/25	REFERENCE	332305-ST03	
		VERSION	D	DRAWING	332305-ST03-BD	ORIGINAL SHEET SIZE A3
						SHEET 2