
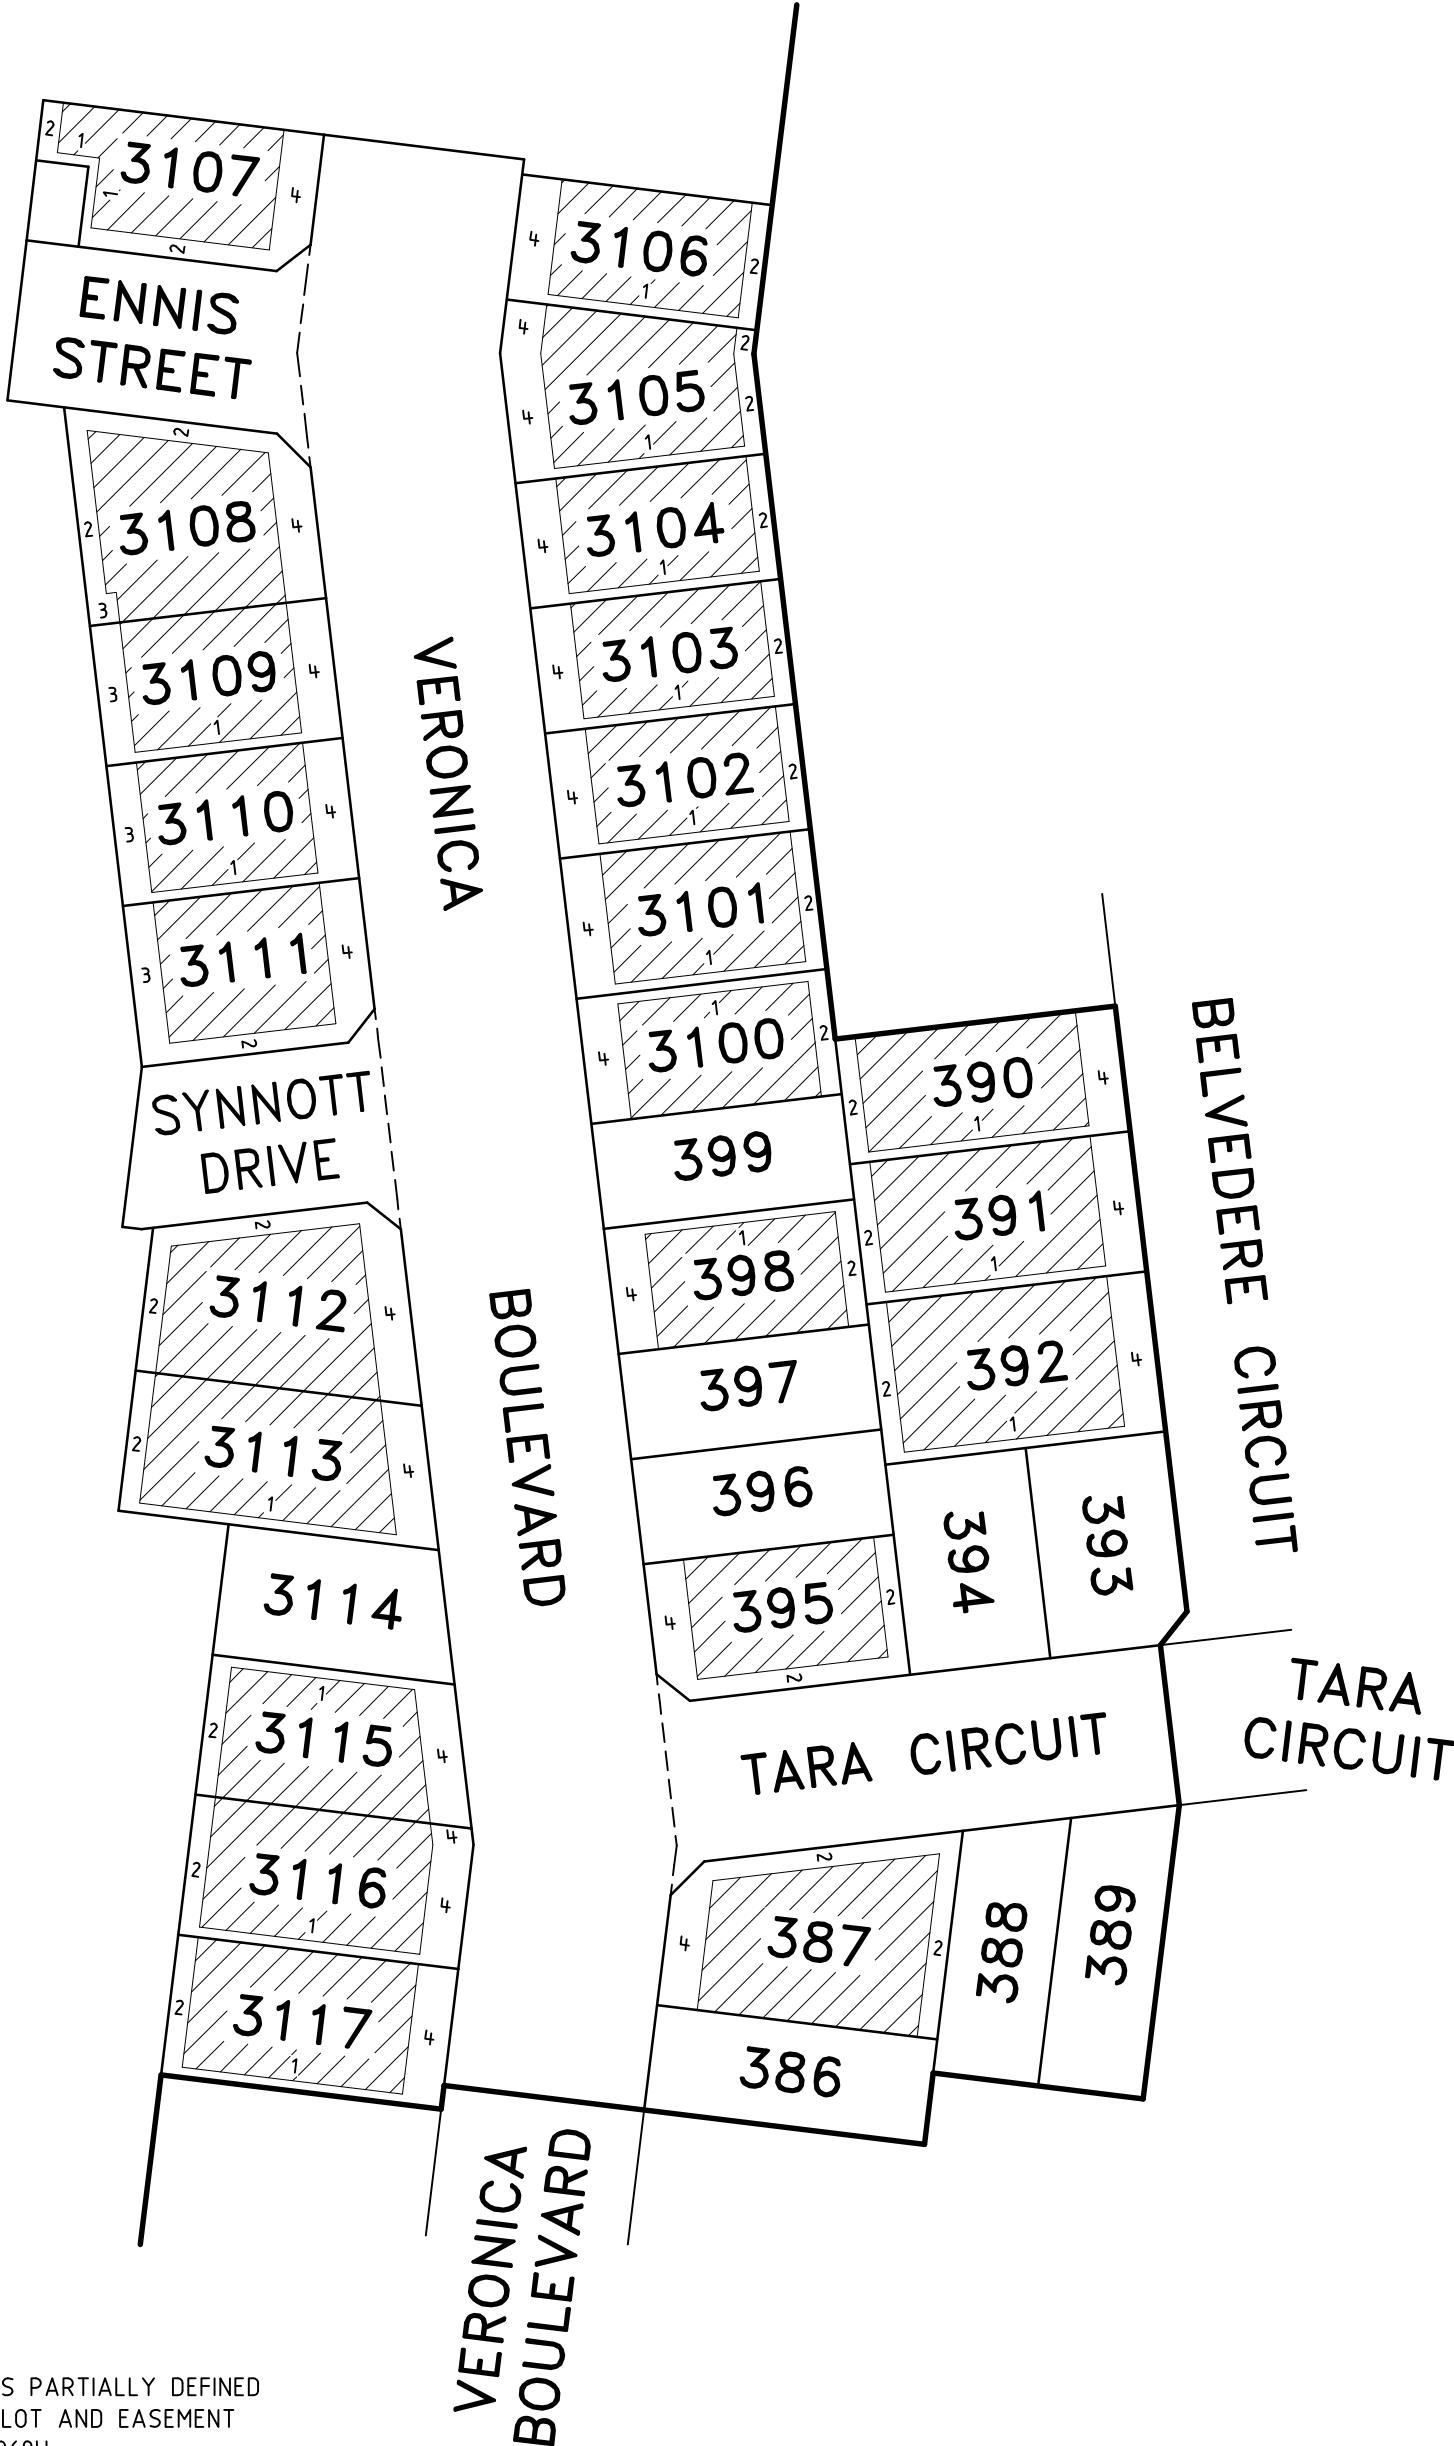


BUILDING_ENVELOPE_PLAN

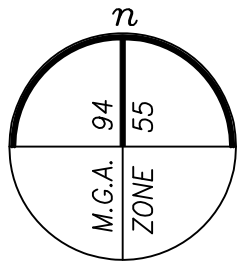

BUILDING ENVELOPE

NOTE:
THE BUILDING ENVELOPE OF LOT 3108 IS PARTIALLY DEFINED
BY EASEMENT BOUNDARIES. FOR FULL LOT AND EASEMENT
DETAILS REFER TO SHEET 3 ON PS920968U.

MATILDA - STAGE 3A		LICENSED SURVEYOR	BRENDAN MUNARI	SCALE	1:750	<div>7.501530</div> LENGTHS ARE IN METRES
<div>veris</div> <div>VERIS AUSTRALIA PTY LTD A Level 3, 1 Southbank Blvd Southbank VIC 3006 T +61 3 7019 8400 E melbourne@veris.com.au W www.veris.com.au</div>		DATE	25/06/24	REFERENCE	332305-ST03A	
		VERSION	A	DRAWING	332305-ST03A-BA	ORIGINAL SHEET SIZE A3
						SHEET 1