
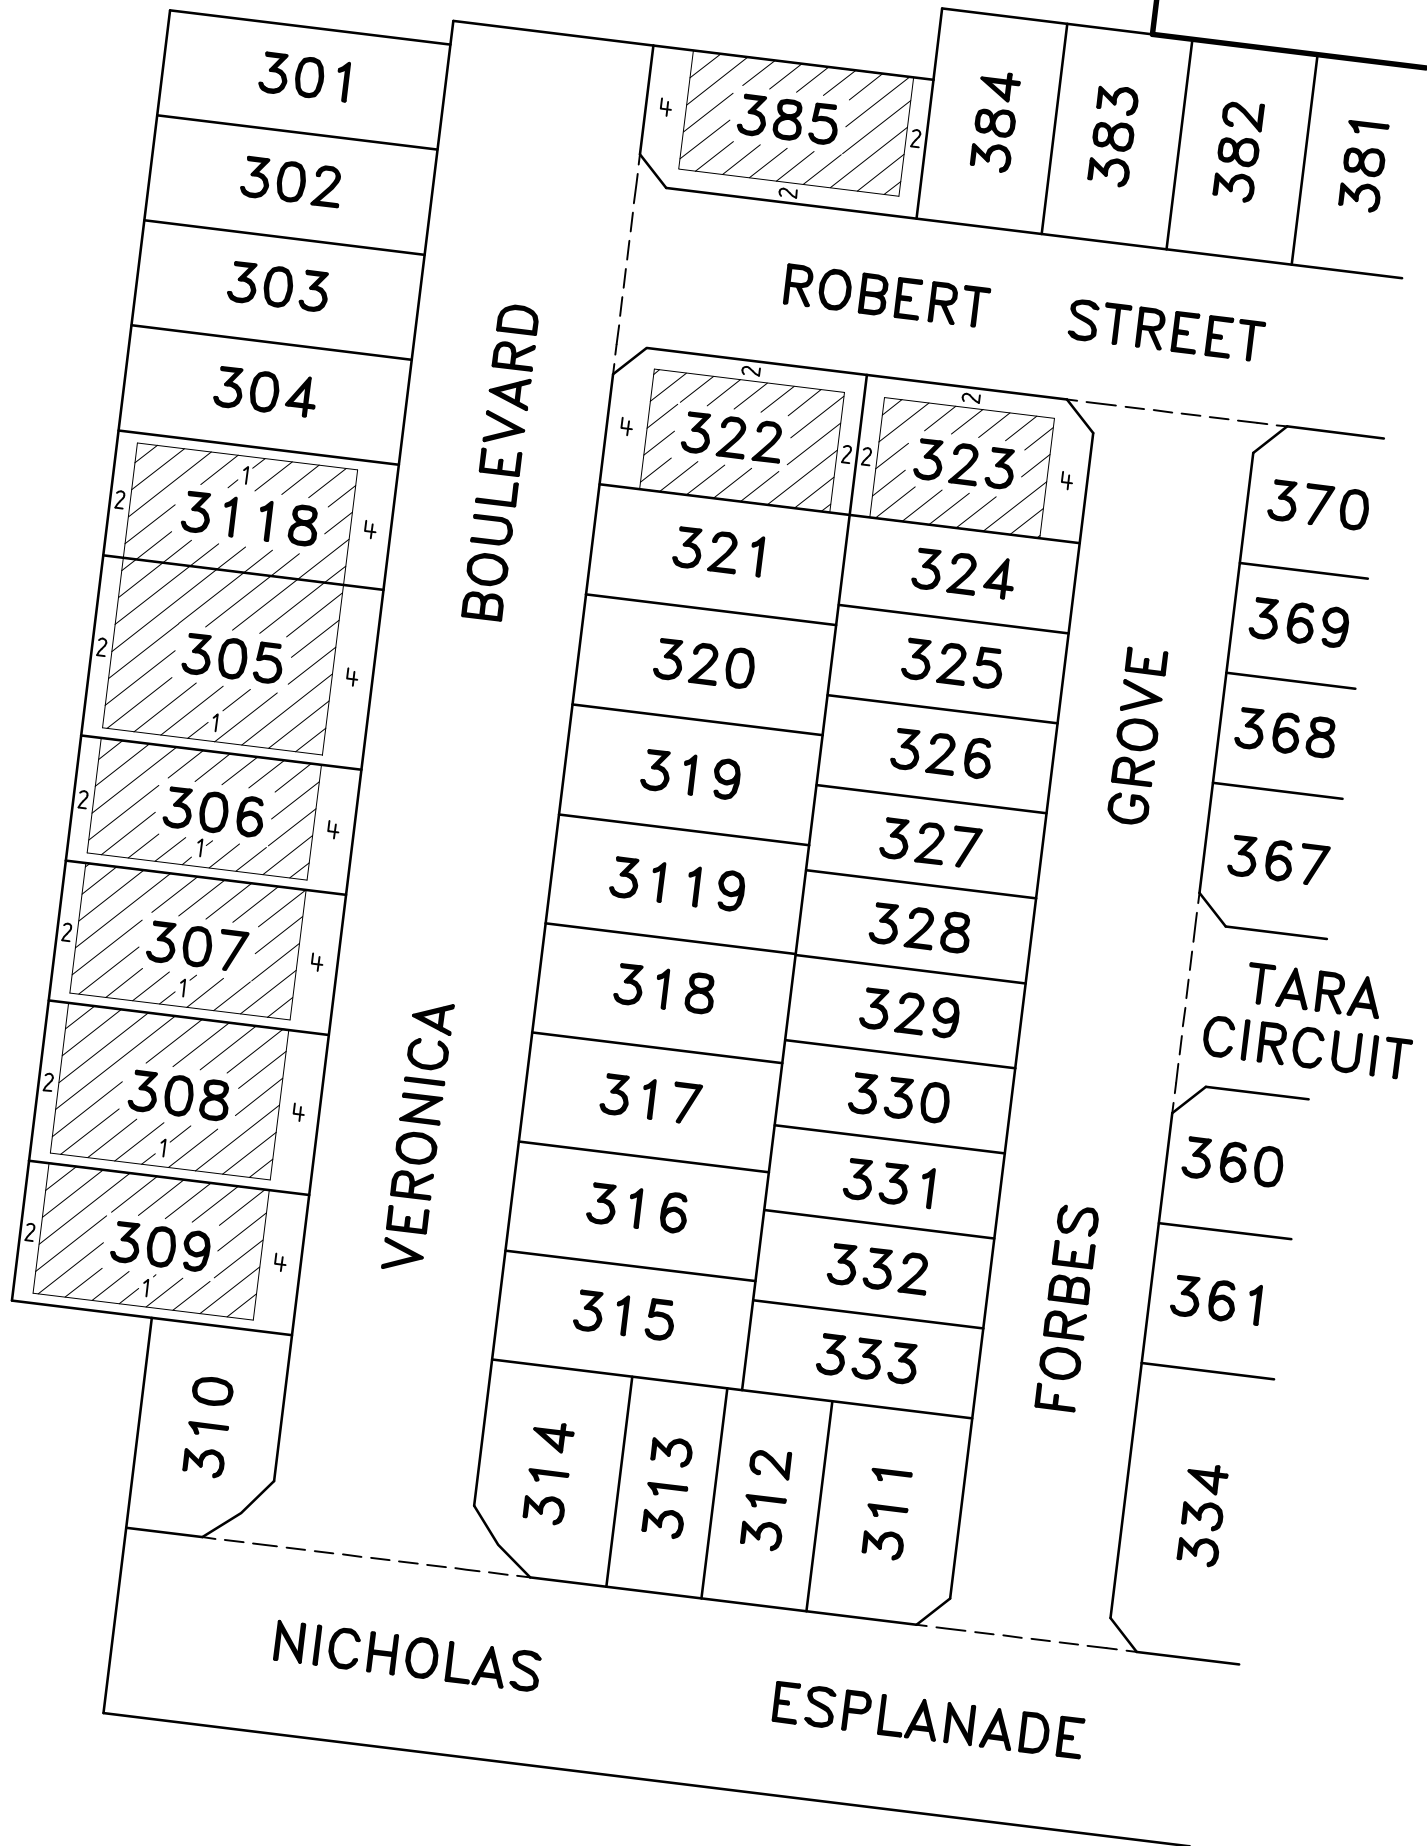


BUILDING_ENVELOPE_PLAN

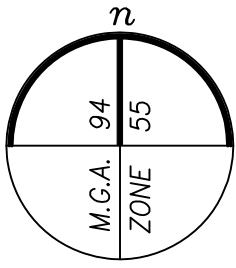


SEE SHEET 2

 BUILDING ENVELOPE

MATILDA - STAGE 3

LICENSED SURVEYOR **BRENDAN MUNARI**

SCALE
1:750

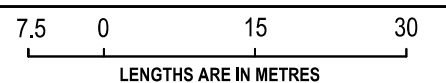

veris



VERIS AUSTRALIA PTY LTD
A | Level 3, 1 Southbank Blvd
Southbank VIC 3006
T | +61 3 7019 8400
E | melbourne@veris.com.au
W | www.veris.com.au

DATE 22/05/25
VERSION D

REFERENCE 332305-ST03
DRAWING 332305-ST03-BD

ORIGINAL SHEET SIZE A3
SHEET 1


BUILDING_ENVELOPE_PLAN

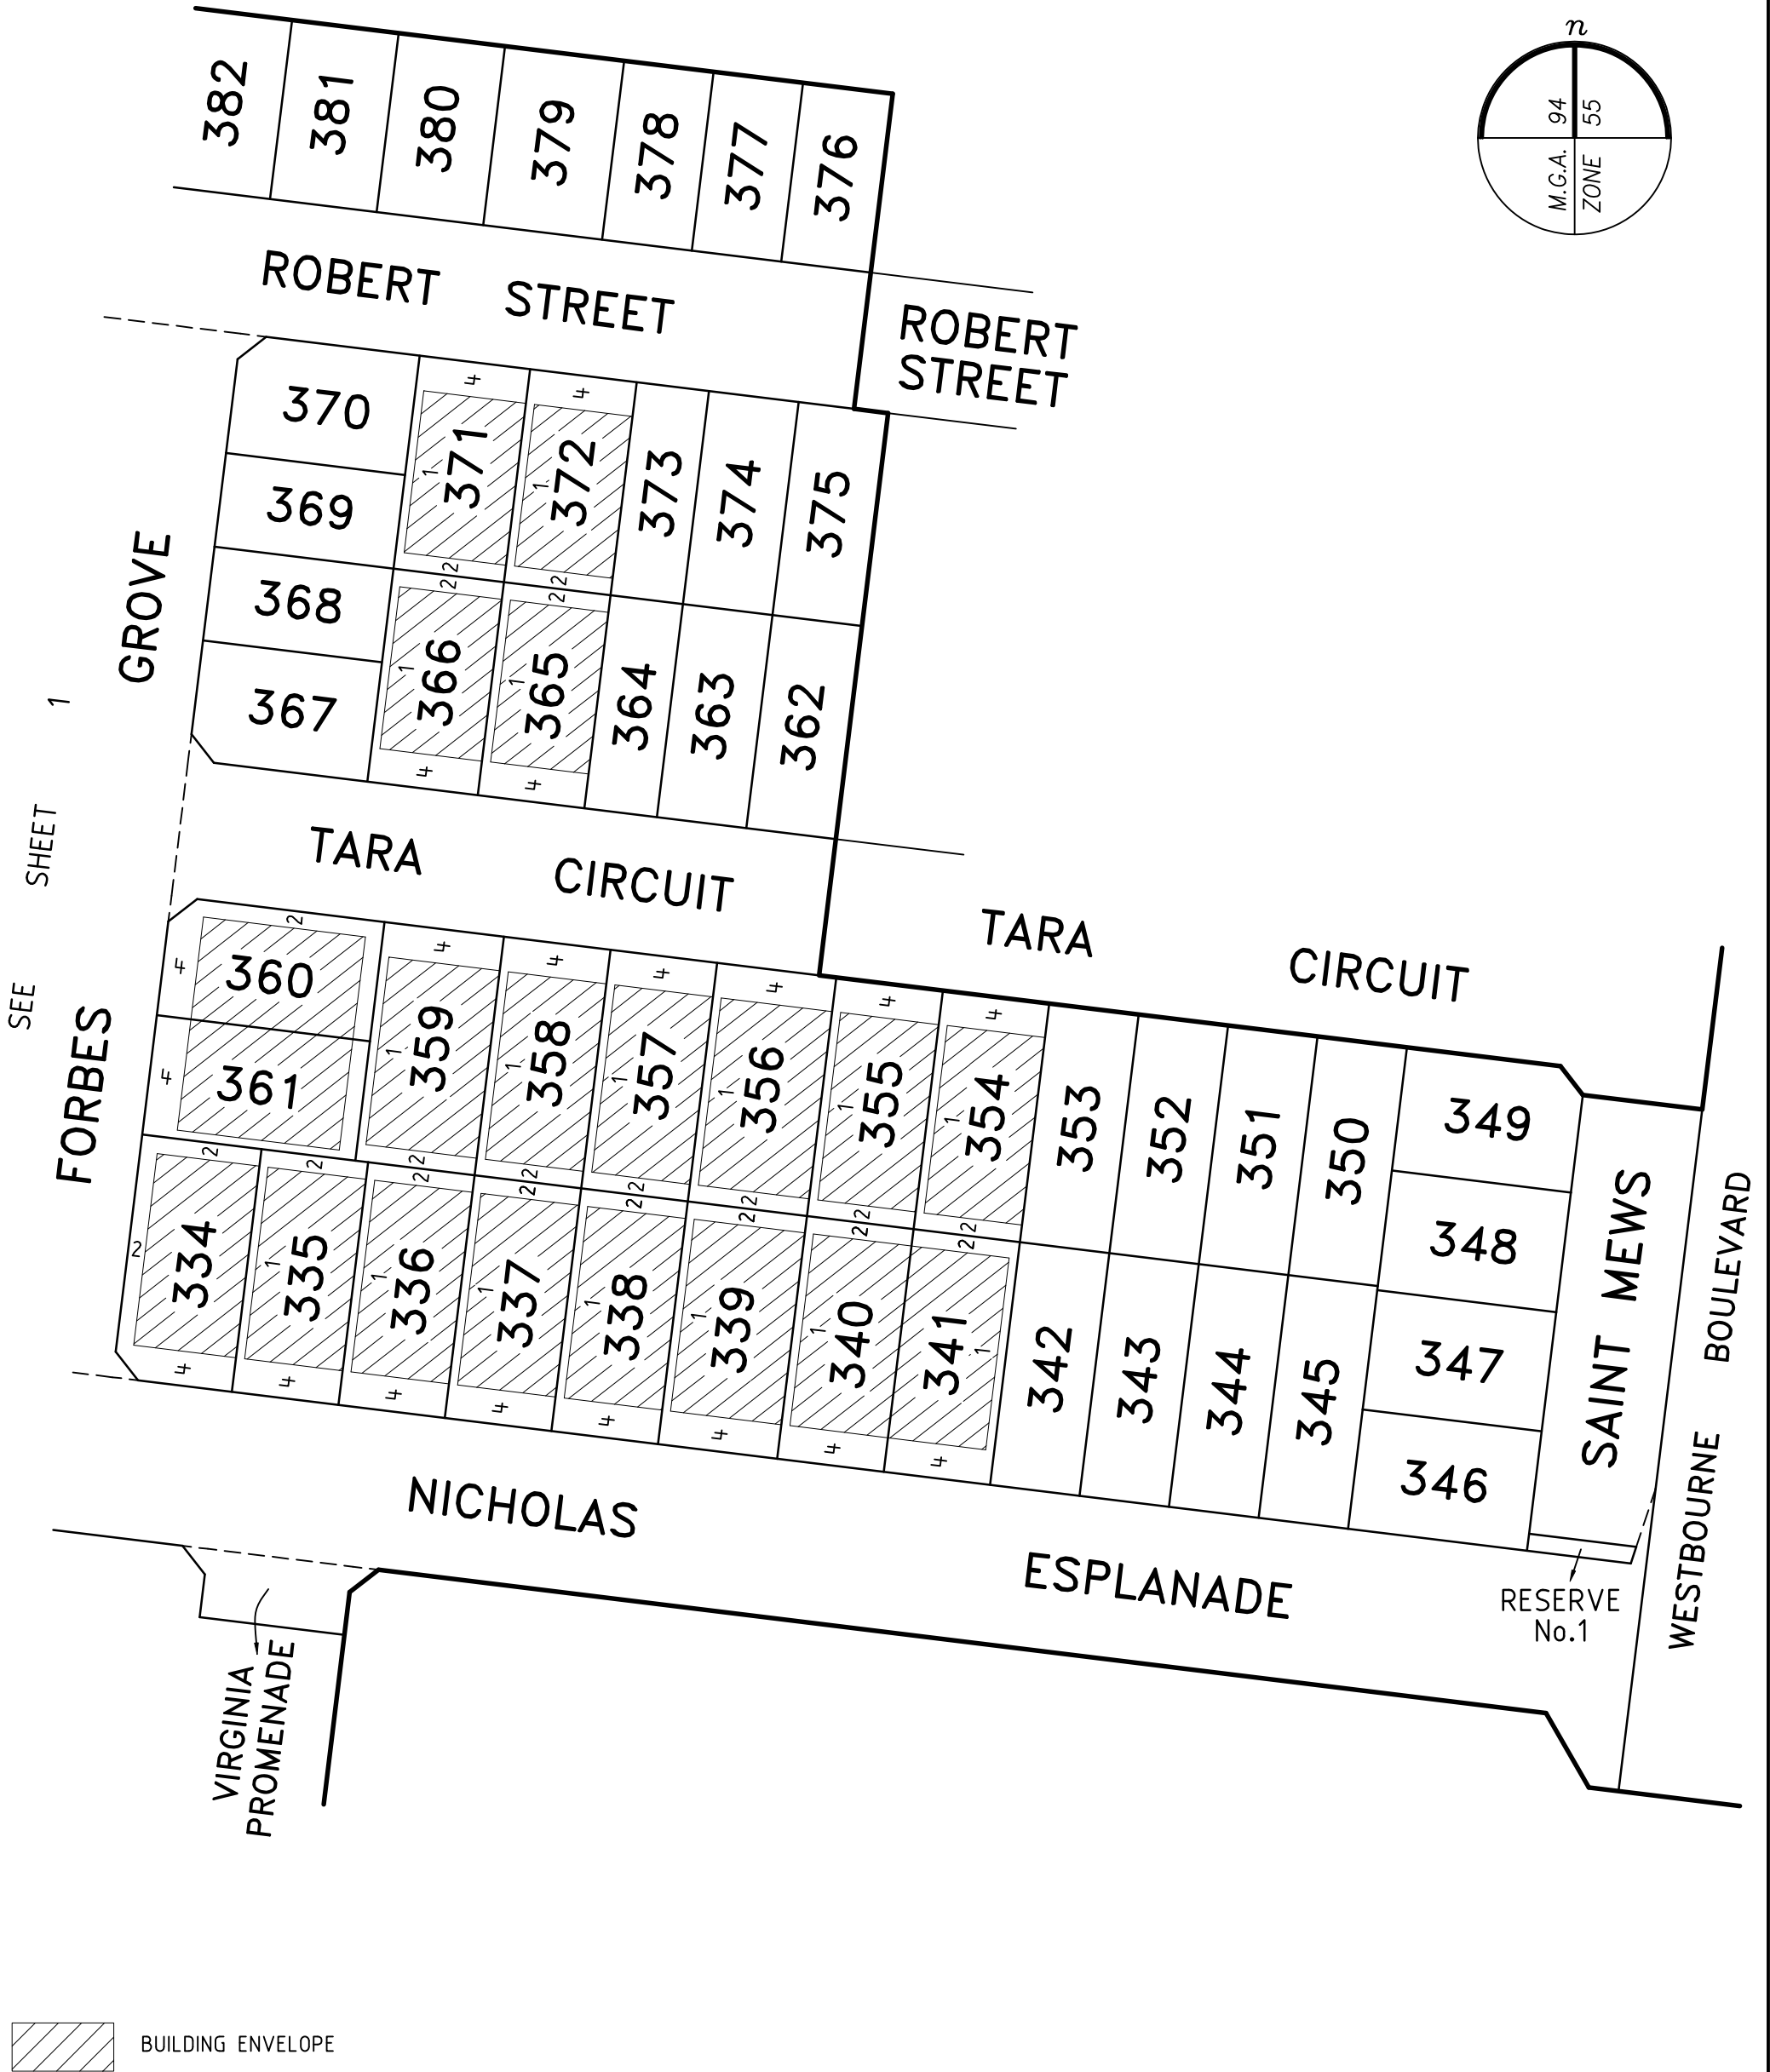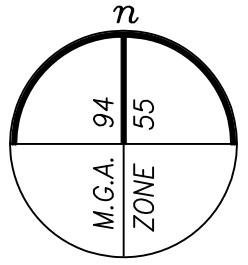

MATILDA - STAGE 3

LICENSED SURVEYOR **BRENDAN MUNARI**

SCALE
1:750

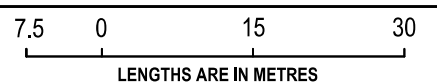

VERIS AUSTRALIA PTY LTD
 A | Level 3, 1 Southbank Blvd
 Southbank VIC 3006
 T | +61 3 7019 8400
 E | melbourne@veris.com.au
 W | www.veris.com.au

DATE 22/05/25
 VERSION D

REFERENCE 332305-ST03
 DRAWING 332305-ST03-BD

ORIGINAL SHEET SIZE A3
 SHEET 2