
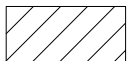
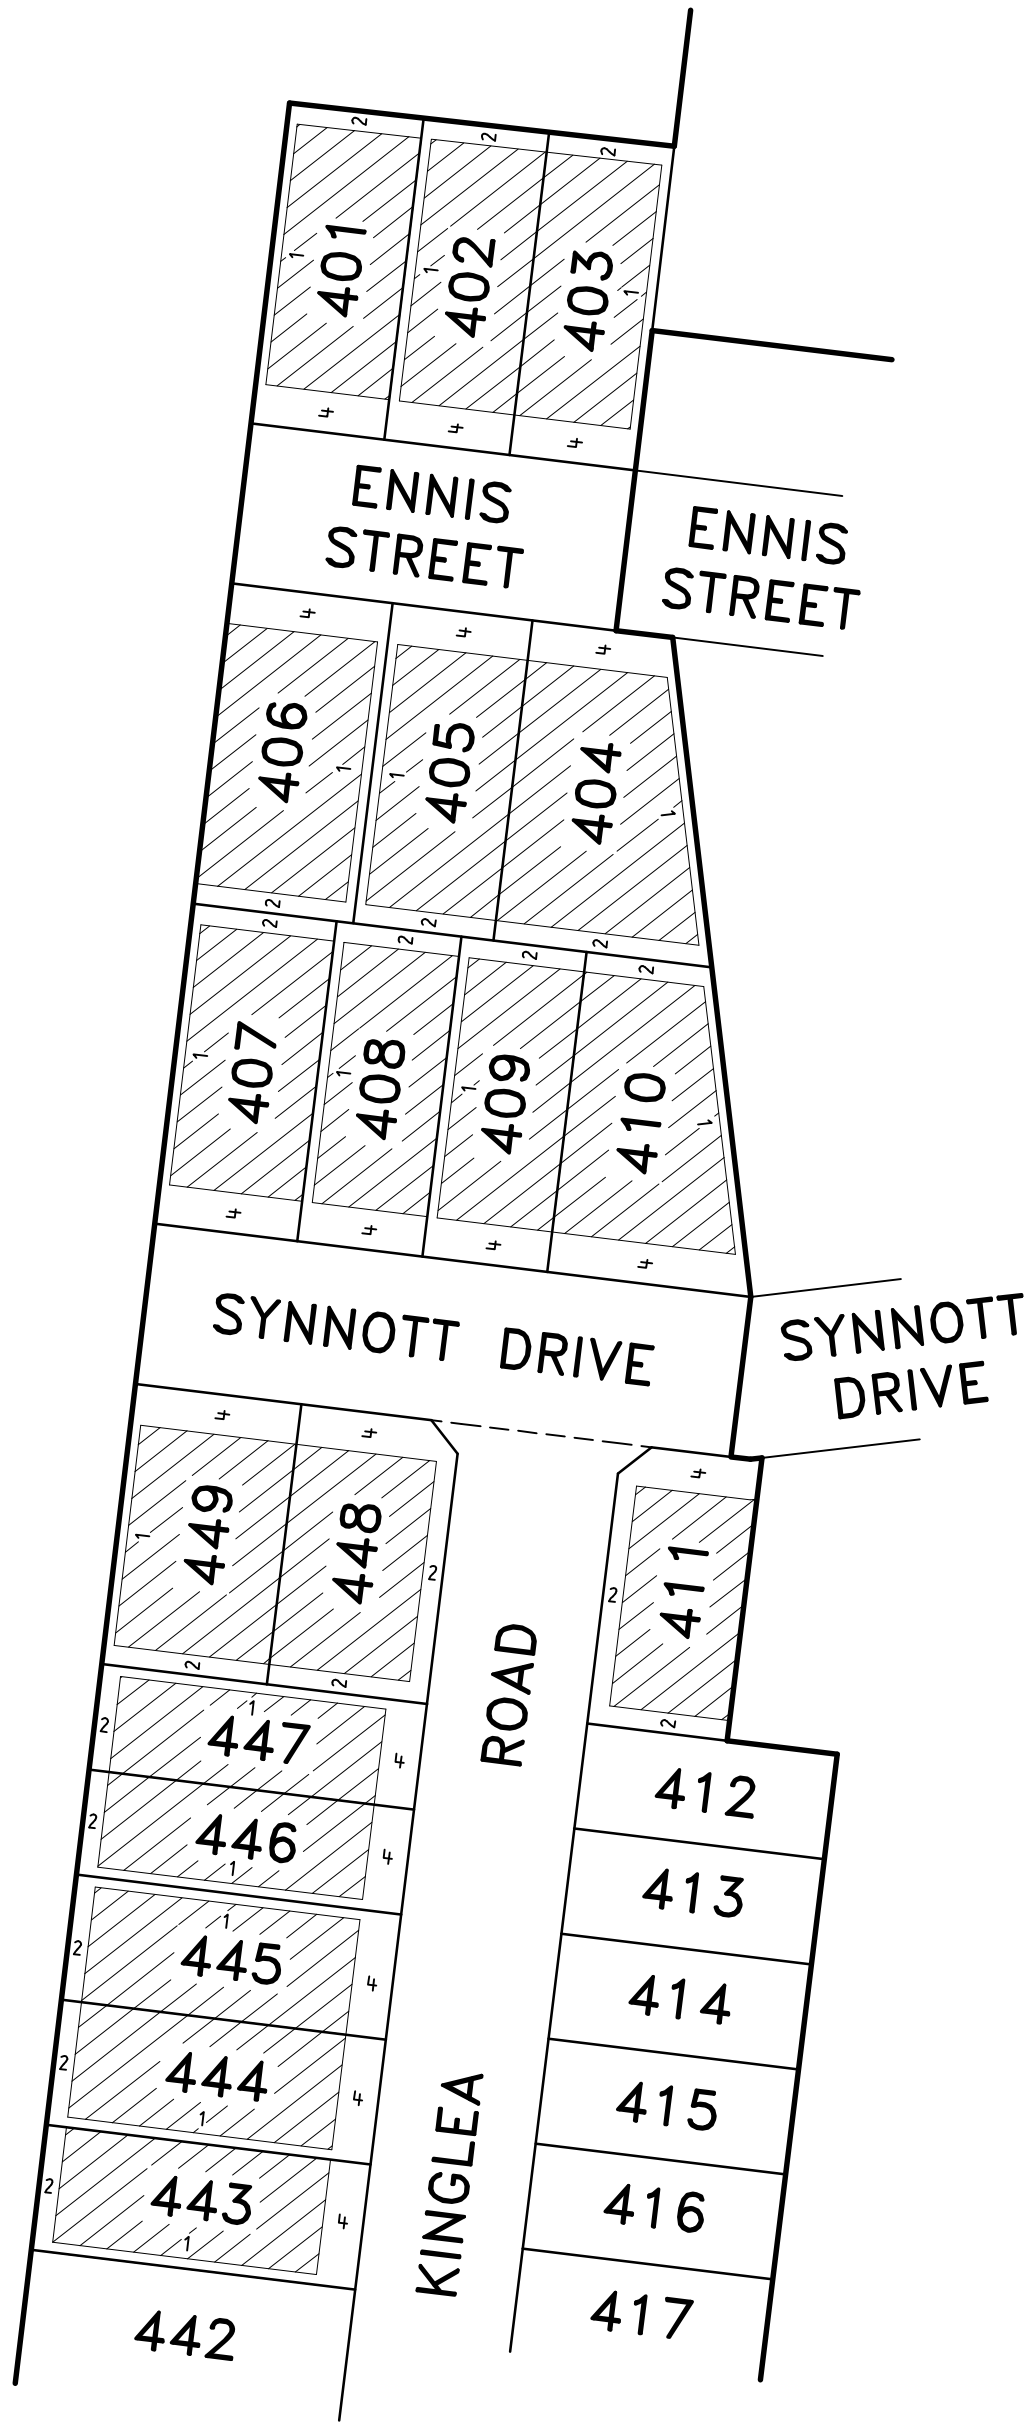


# BUILDING ENVELOPE PLAN

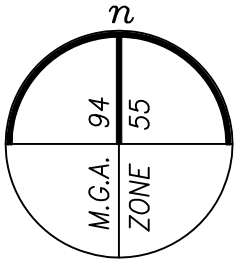

BUILDING ENVELOPE

SEE SHEET 2


**MATILDA - STAGE 4**



VERIS AUSTRALIA PTY LTD  
A | Botanica 3  
Level 2, West Tower  
570 Swan Street,  
Burnley VIC 3121  
T | +61 3 7019 8400  
E | melbourne@veris.com.au  
W | www.veris.com.au

LICENSED SURVEYOR SCOTT WYLLIE

SCALE  
1:750

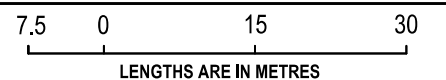

DATE 12/03/26

REFERENCE 332305-ST04


ORIGINAL SHEET SIZE A3

VERSION D


DRAWING 332305-ST04-BD

SHEET 1

# BUILDING ENVELOPE PLAN

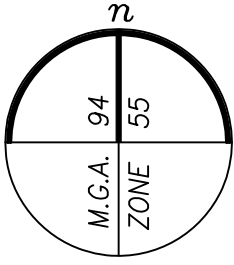

SEE SHEET 1

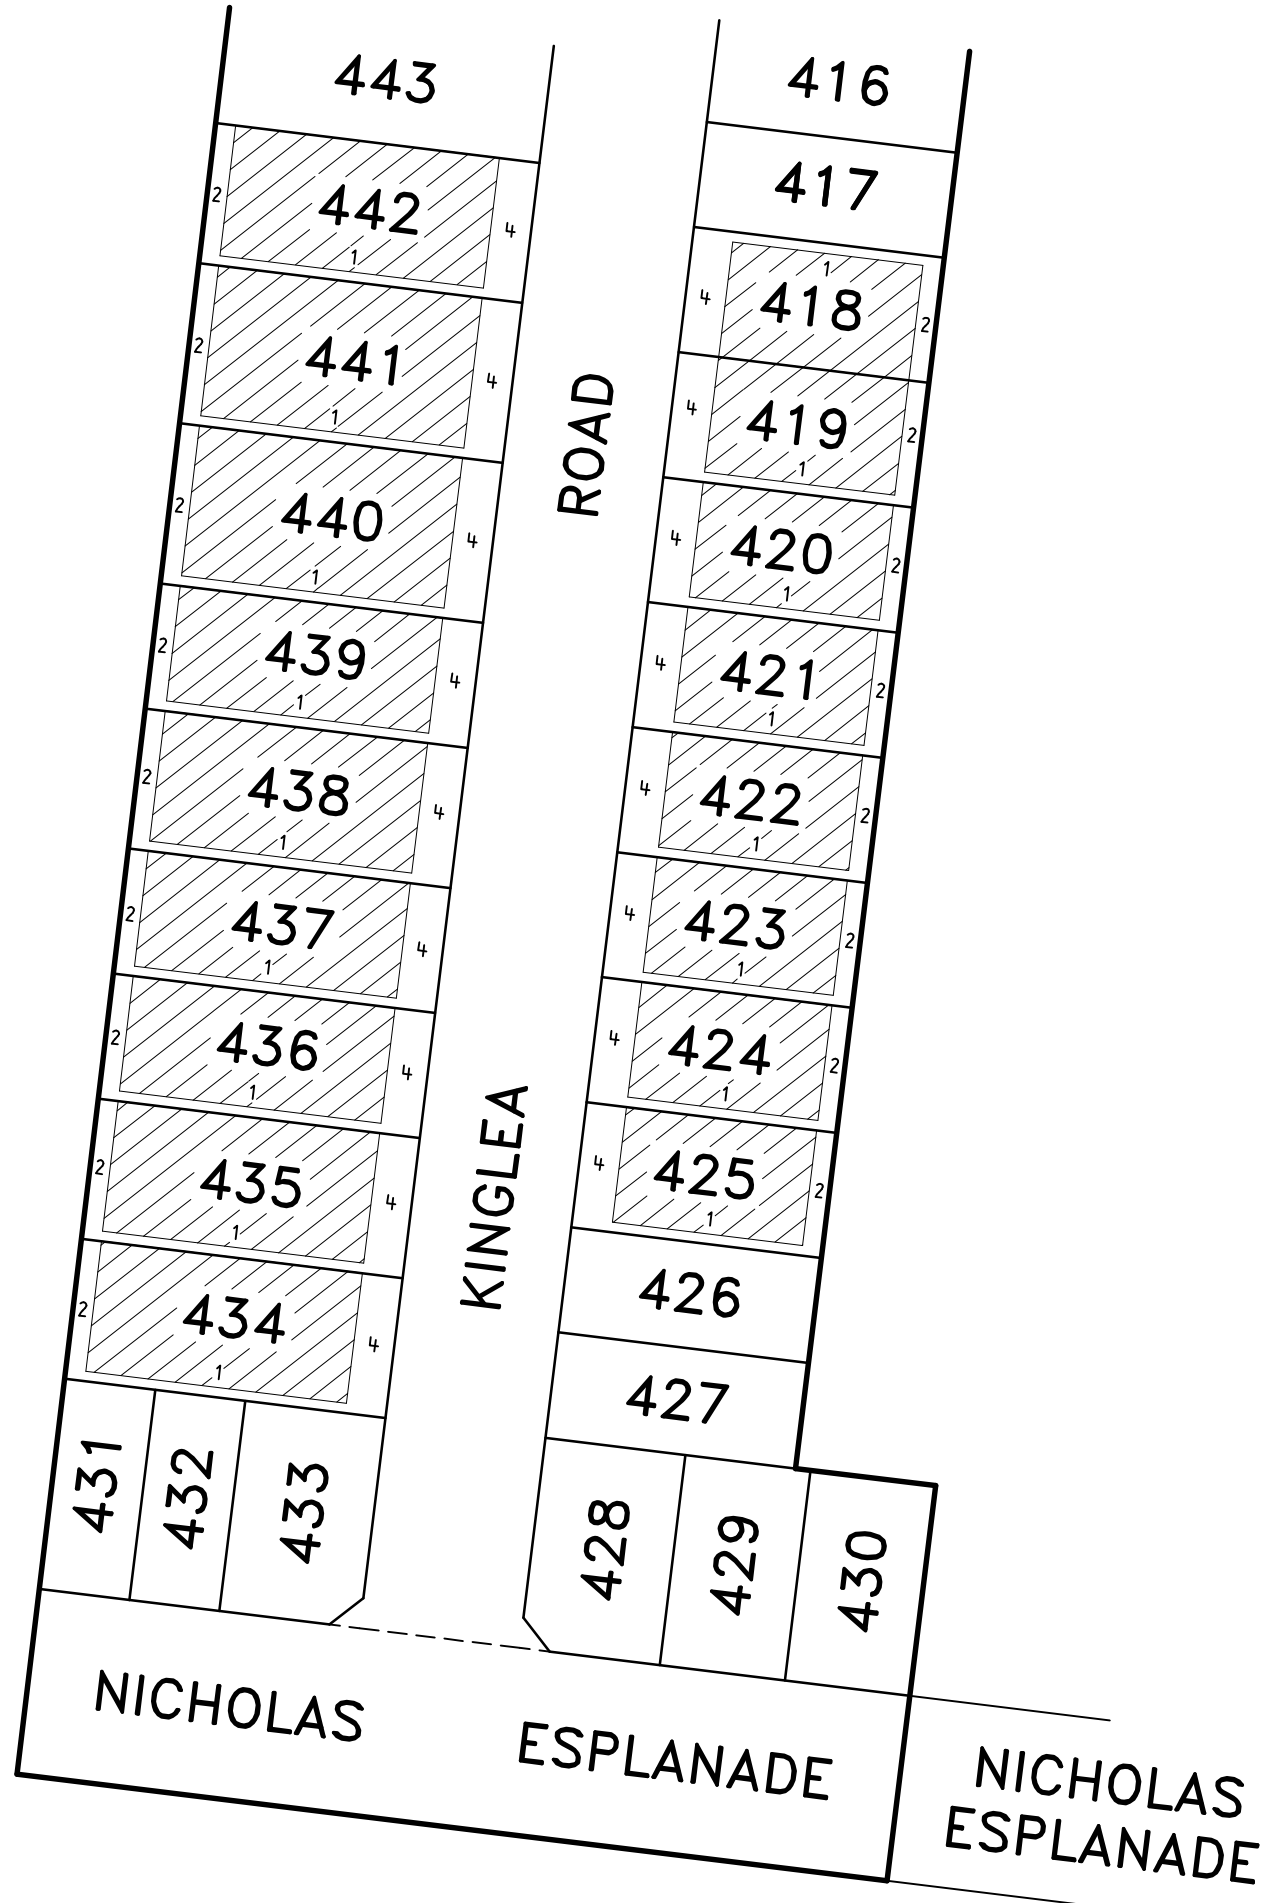


 BUILDING ENVELOPE

**MATILDA - STAGE 4**

LICENSED SURVEYOR **SCOTT WYLLIE**

SCALE  
1:750

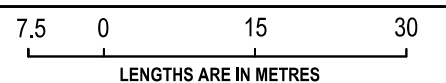

VERIS AUSTRALIA PTY LTD  
A | Botanica 3  
Level 2, West Tower  
570 Swan Street,  
Burnley VIC 3121  
T | +61 3 7019 8400  
E | melbourne@veris.com.au  
W | www.veris.com.au

DATE 12/03/26  
VERSION D

REFERENCE 332305-ST04  
DRAWING 332305-ST04-BD

ORIGINAL SHEET SIZE A3  
SHEET 2